



ETAGE 0

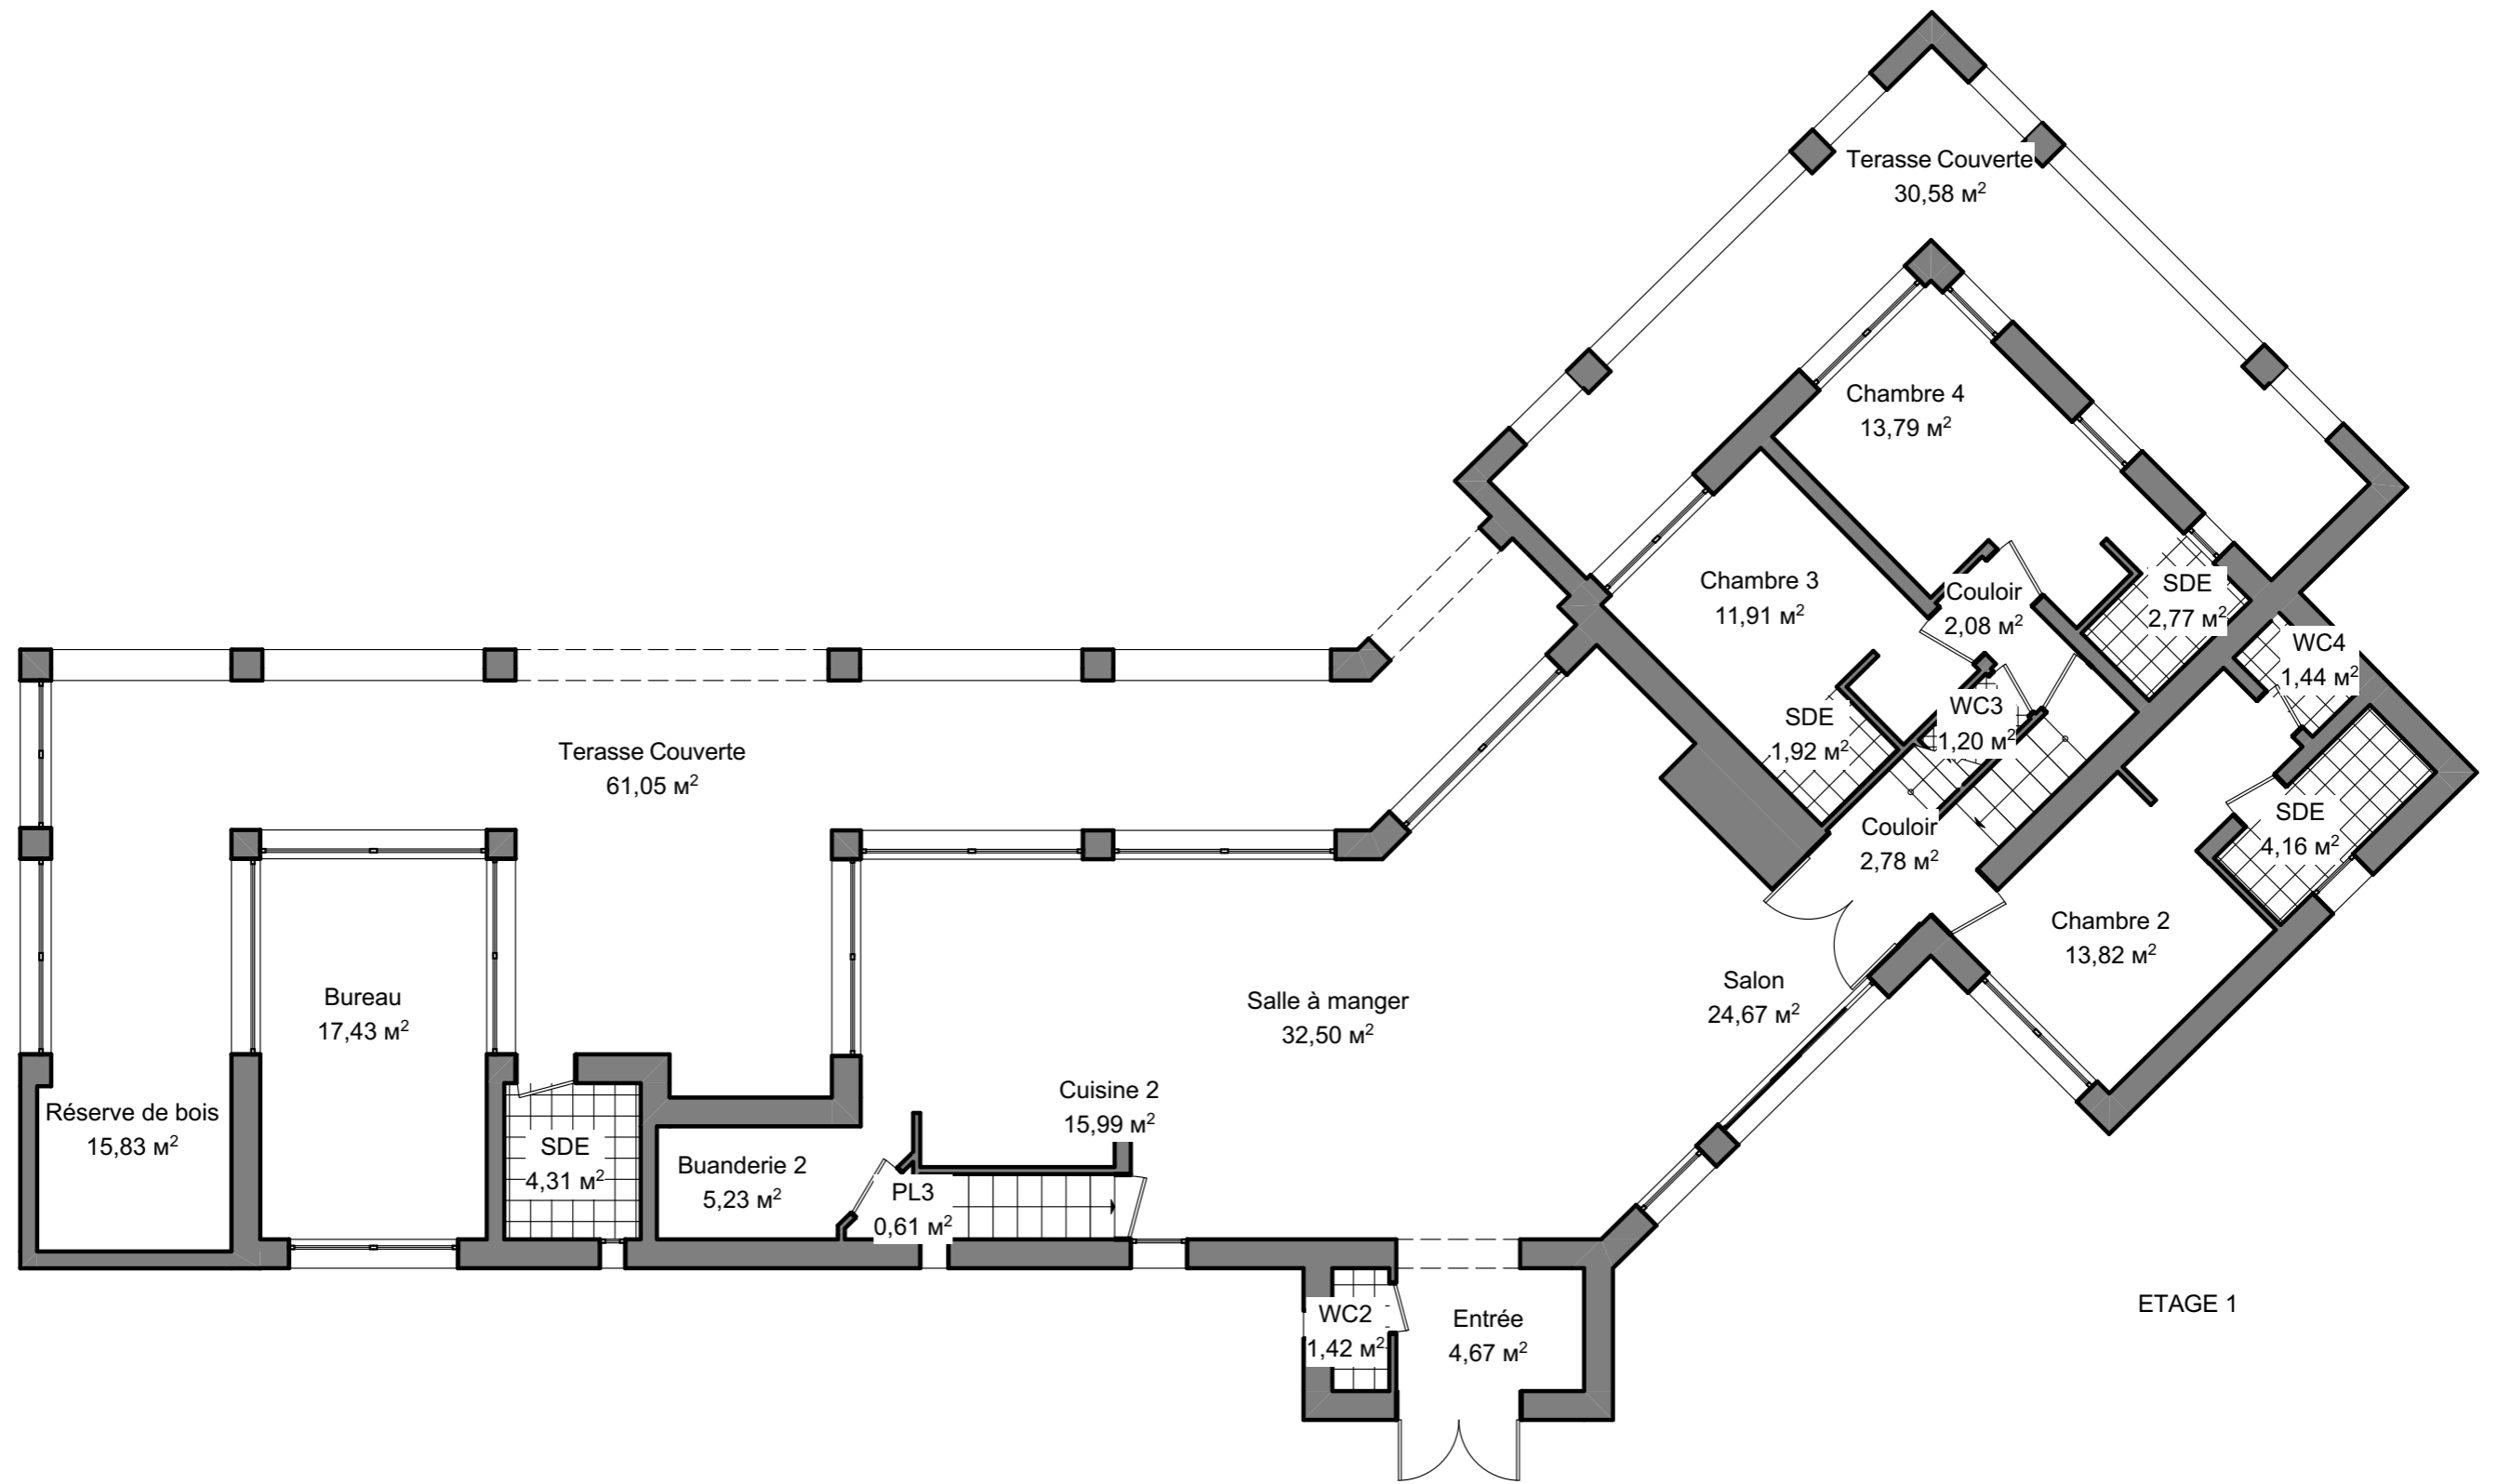

ETAGE 1

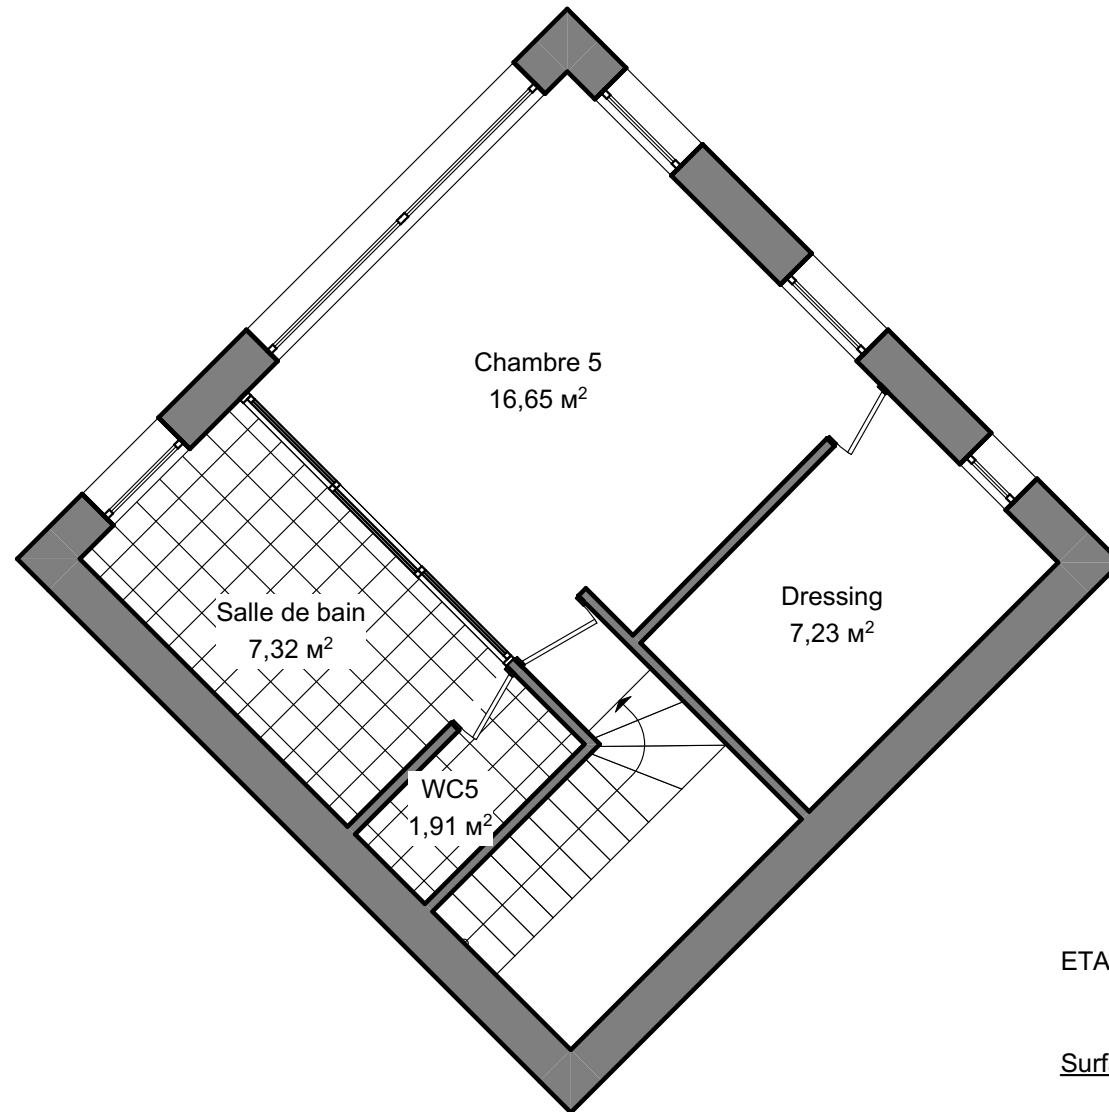

ETAGE 2

Surface totale:

etage 0: 180,00 m²
 etage 1: 270,16 m²
 etage 2: 33,11 m²

total: 483,27 m²

ARCHIK

IMMOBILIER & ARCHITECTURE

échelle: 1/70 - format: A4